


Layout Page Table		
Label	Title	Description/Comments
A-2	2nd Floor Plan	
A-3	Floor Plan	
A-4	Working Plan	
KB-1	KITCHEN BATH	
KB-2	KITCHEN BATH	
KB-3	KITCHEN BATH	
KB-4	KITCHEN BATH	
KB-5	QUARTZ TOPS SHELVES AND THRESHOLDS	

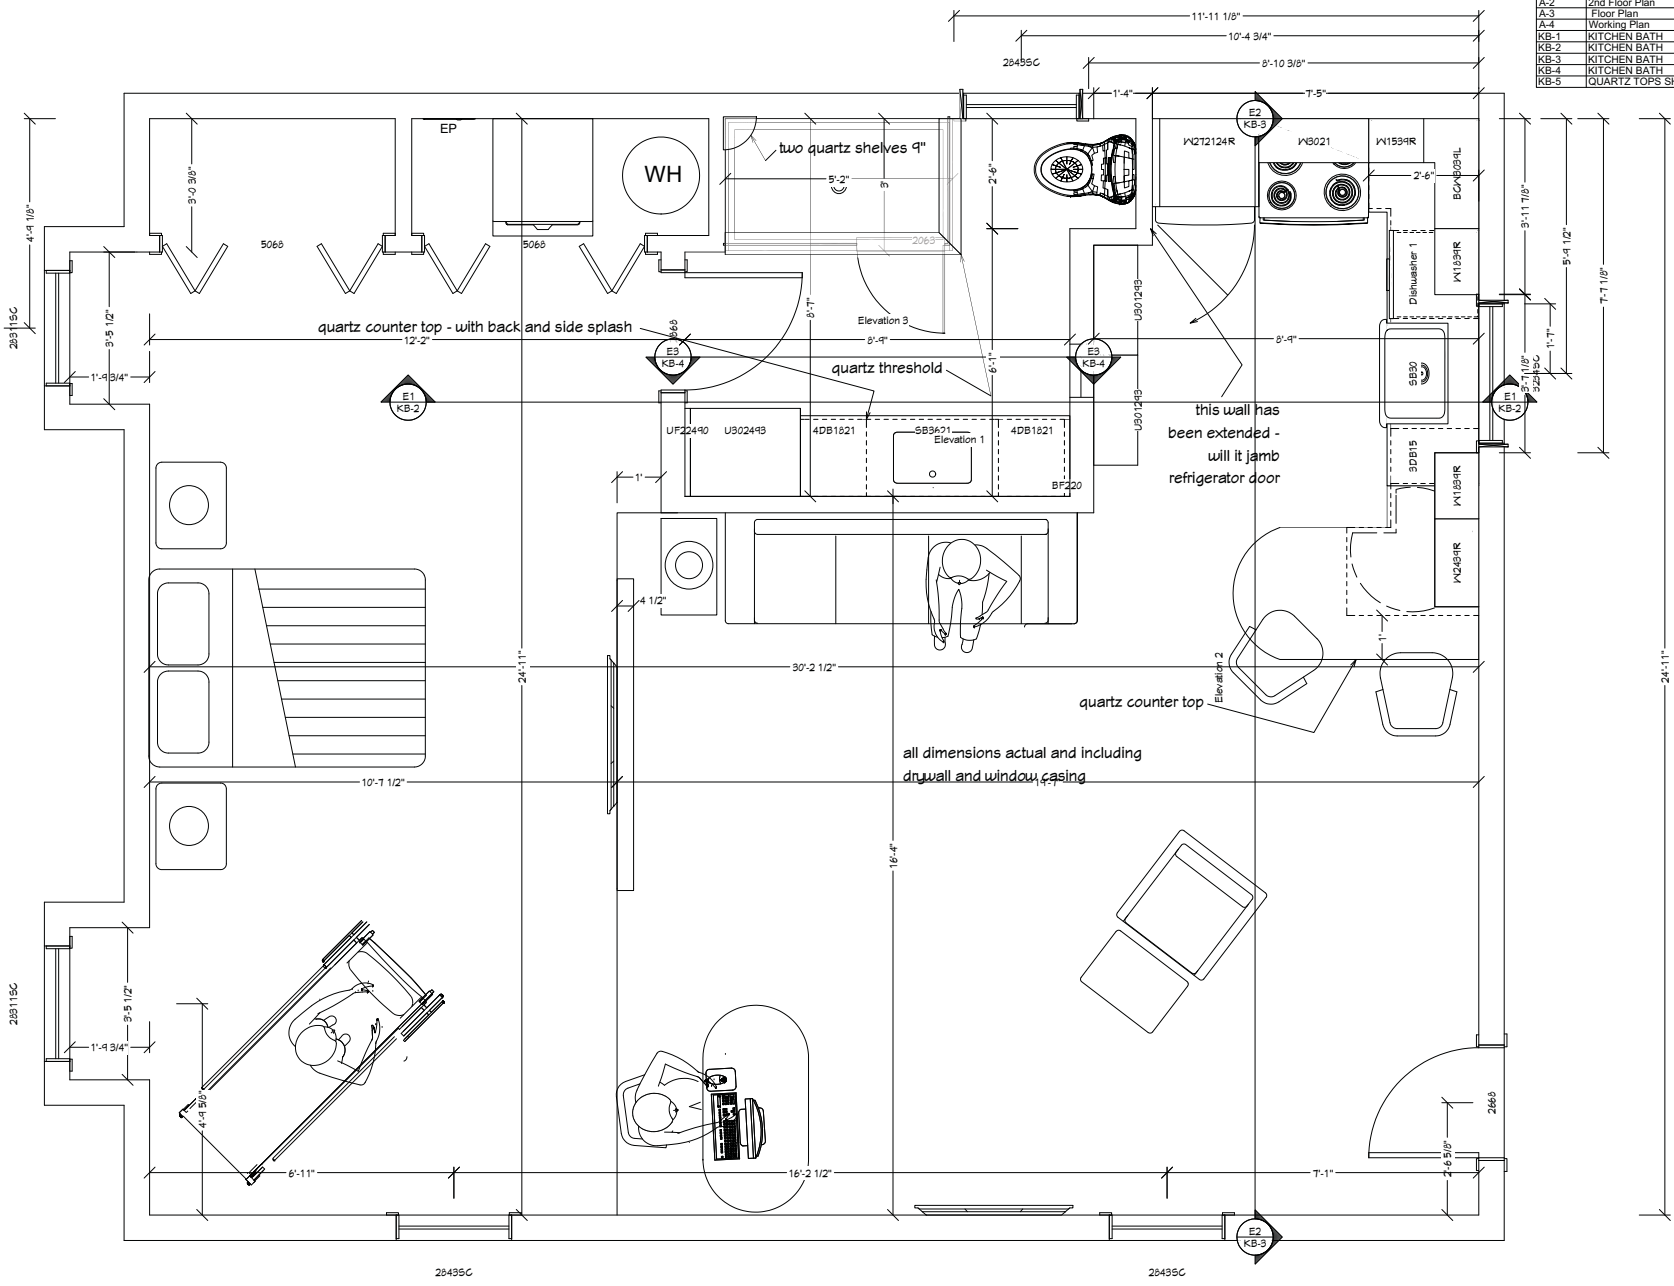

REVISION TABLE	DESCRIPTION
NUMBER	DATE
REVISION BY	REVISION DATE

NEW HOLLAND AUTO
508 W MAIN ST
NEW HOLLAND PA

2nd Floor Plan



DATE:
10/12/2018

SCALE:

SHEET:
A-2