


| LAYOUT PAGE TABLE | | | |
|-------------------|----------------------|-------------|----------|
| LABEL | TITLE | DESCRIPTION | COMMENTS |
| A-1 | AS BUILT PLAN | | |
| MEP-4 | 1ST FLOOR ELECTRICAL | | |
| K-1 | FLOOR PLAN | | |
| K-2 | ELEVATION | | |
| K-3 | ELEVATION | | |
| K-4 | ELEVATION | | |

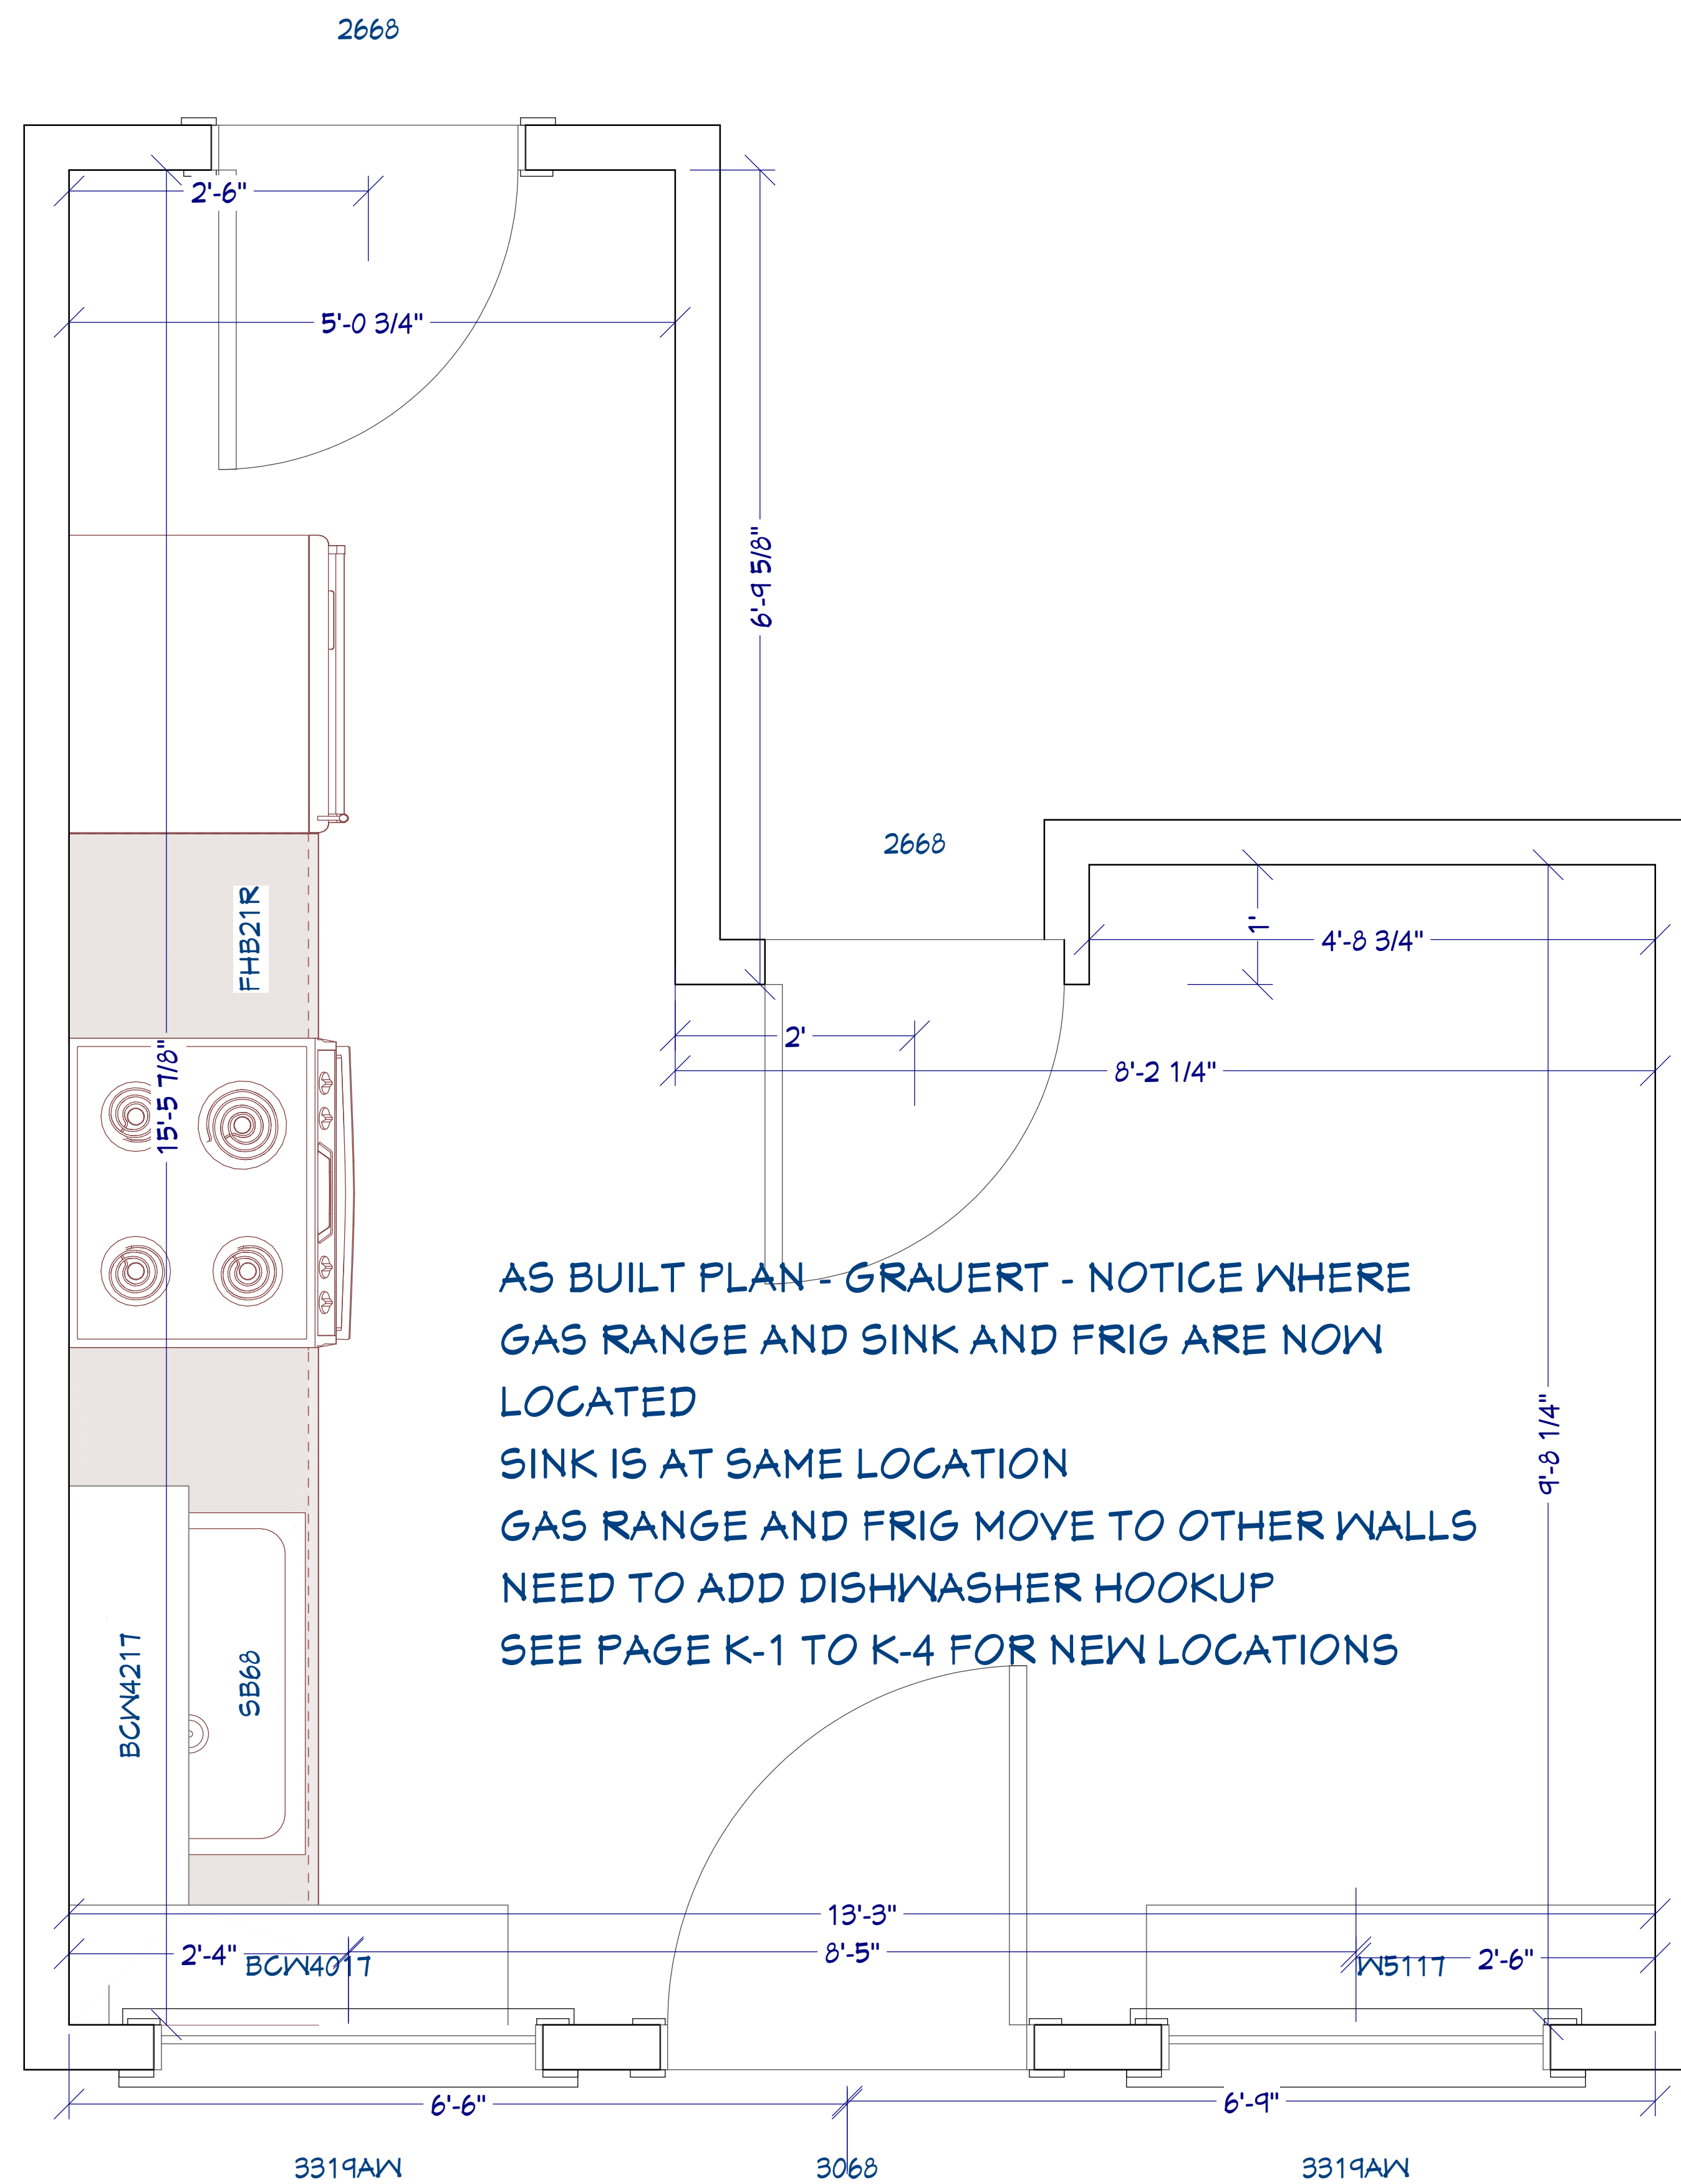

1st Floor

| REVISION TABLE | |
|----------------|-------------|
| NUMBER | DESCRIPTION |
| | |
| | |
| | |
| | |

AS BUILT PLAN

AS BUILT PLAN



DATE:

11/5/2018

SCALE:

SHEET:

A-1

| LAYOUT PAGE TABLE | | | |
|-------------------|----------------------|-------------|----------|
| LABEL | TITLE | DESCRIPTION | COMMENTS |
| A-1 | AS BUILT PLAN | | |
| MEP-4 | 1ST FLOOR ELECTRICAL | | |
| K-1 | FLOOR PLAN | | |
| K-2 | ELEVATION | | |
| K-3 | ELEVATION | | |
| K-4 | ELEVATION | | |

| REVISION TABLE | |
|----------------|------|
| NUMBER | DATE |
| | |
| | |
| | |
| | |

| REVISION BY | DESCRIPTION |
|-------------|-------------|
| | |
| | |
| | |
| | |

1st Floor Electrical




DATE:

11/5/2018

SCALE:

SHEET:


MEP-4

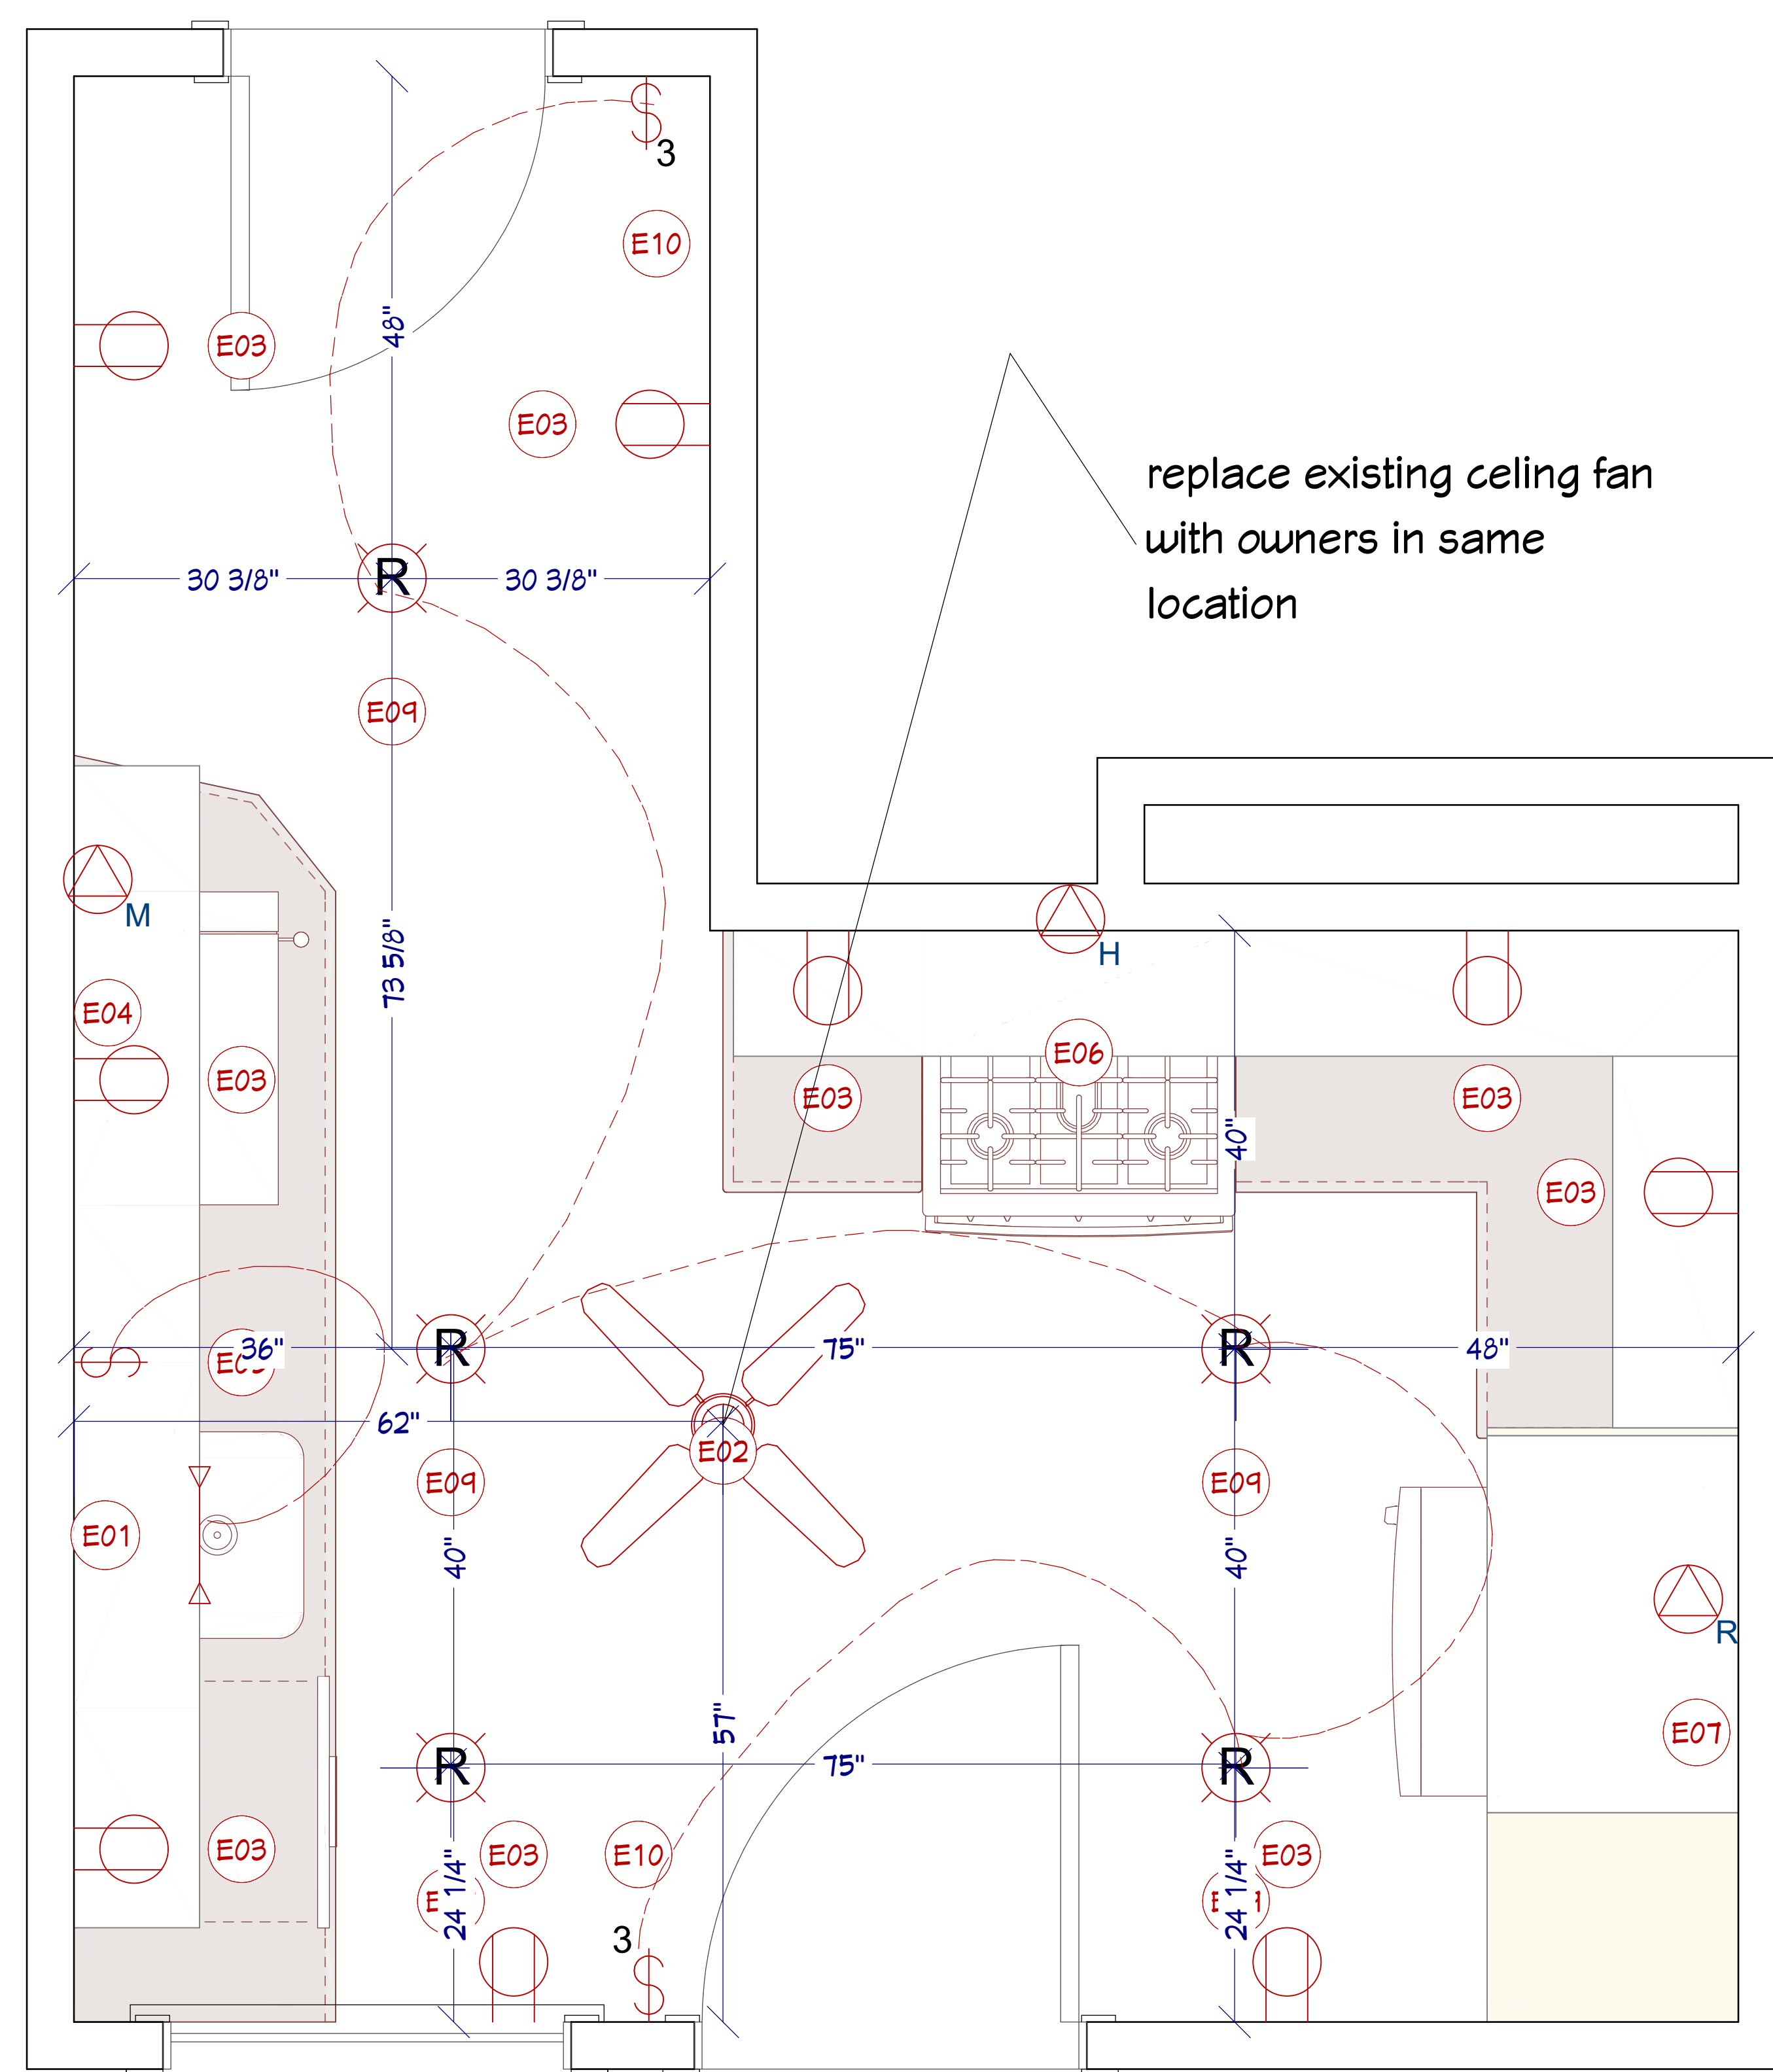

1st Floor

| ELECTRICAL SCHEDULE | | | | | | | |
|---------------------|-----|-------|----------|----------|---------|-------------|-----------------------|
| NUMBER | QTY | FLOOR | WIDTH | DEPTH | HEIGHT | ATTACHED TO | DESCRIPTION |
| E01 | 1 | 1 | 18" | 5" | 1 1/4" | CEILING | UNDER CABINET LIGHT |
| E02 | 1 | 1 | 27 1/16" | 27 1/16" | 10 1/2" | CEILING | EXISTING CEILING FAN |
| E03 | 9 | 1 | 3" | 5/16" | 5" | WALL | DUPLEX |
| E04 | 1 | 1 | 3" | 5" | 5/16" | FLOOR | MICROWAVE |
| E05 | 1 | 1 | 3" | 3/4" | 5" | WALL | SINGLE POLE |
| E06 | 1 | 1 | 3" | 5" | 5/16" | FLOOR | HOOD W/ VENT |
| E07 | 1 | 1 | 3" | 5" | 5/16" | FLOOR | REFRIGERATOR |
| E09 | 5 | 1 | 7 3/8" | 7 3/8" | 5/16" | CEILING | RECESSED DOWN LIGHT 6 |
| E10 | 2 | 1 | 3" | 3/4" | 5" | WALL | THREE WAY |

| LAYOUT PAGE TABLE | | | |
|-------------------|----------------------|-------------|----------|
| LABEL | TITLE | DESCRIPTION | COMMENTS |
| A-1 | AS BUILT PLAN | | |
| MEP-4 | 1ST FLOOR ELECTRICAL | | |
| K-1 | FLOOR PLAN | | |
| K-2 | ELEVATION | | |
| K-3 | ELEVATION | | |
| K-4 | ELEVATION | | |

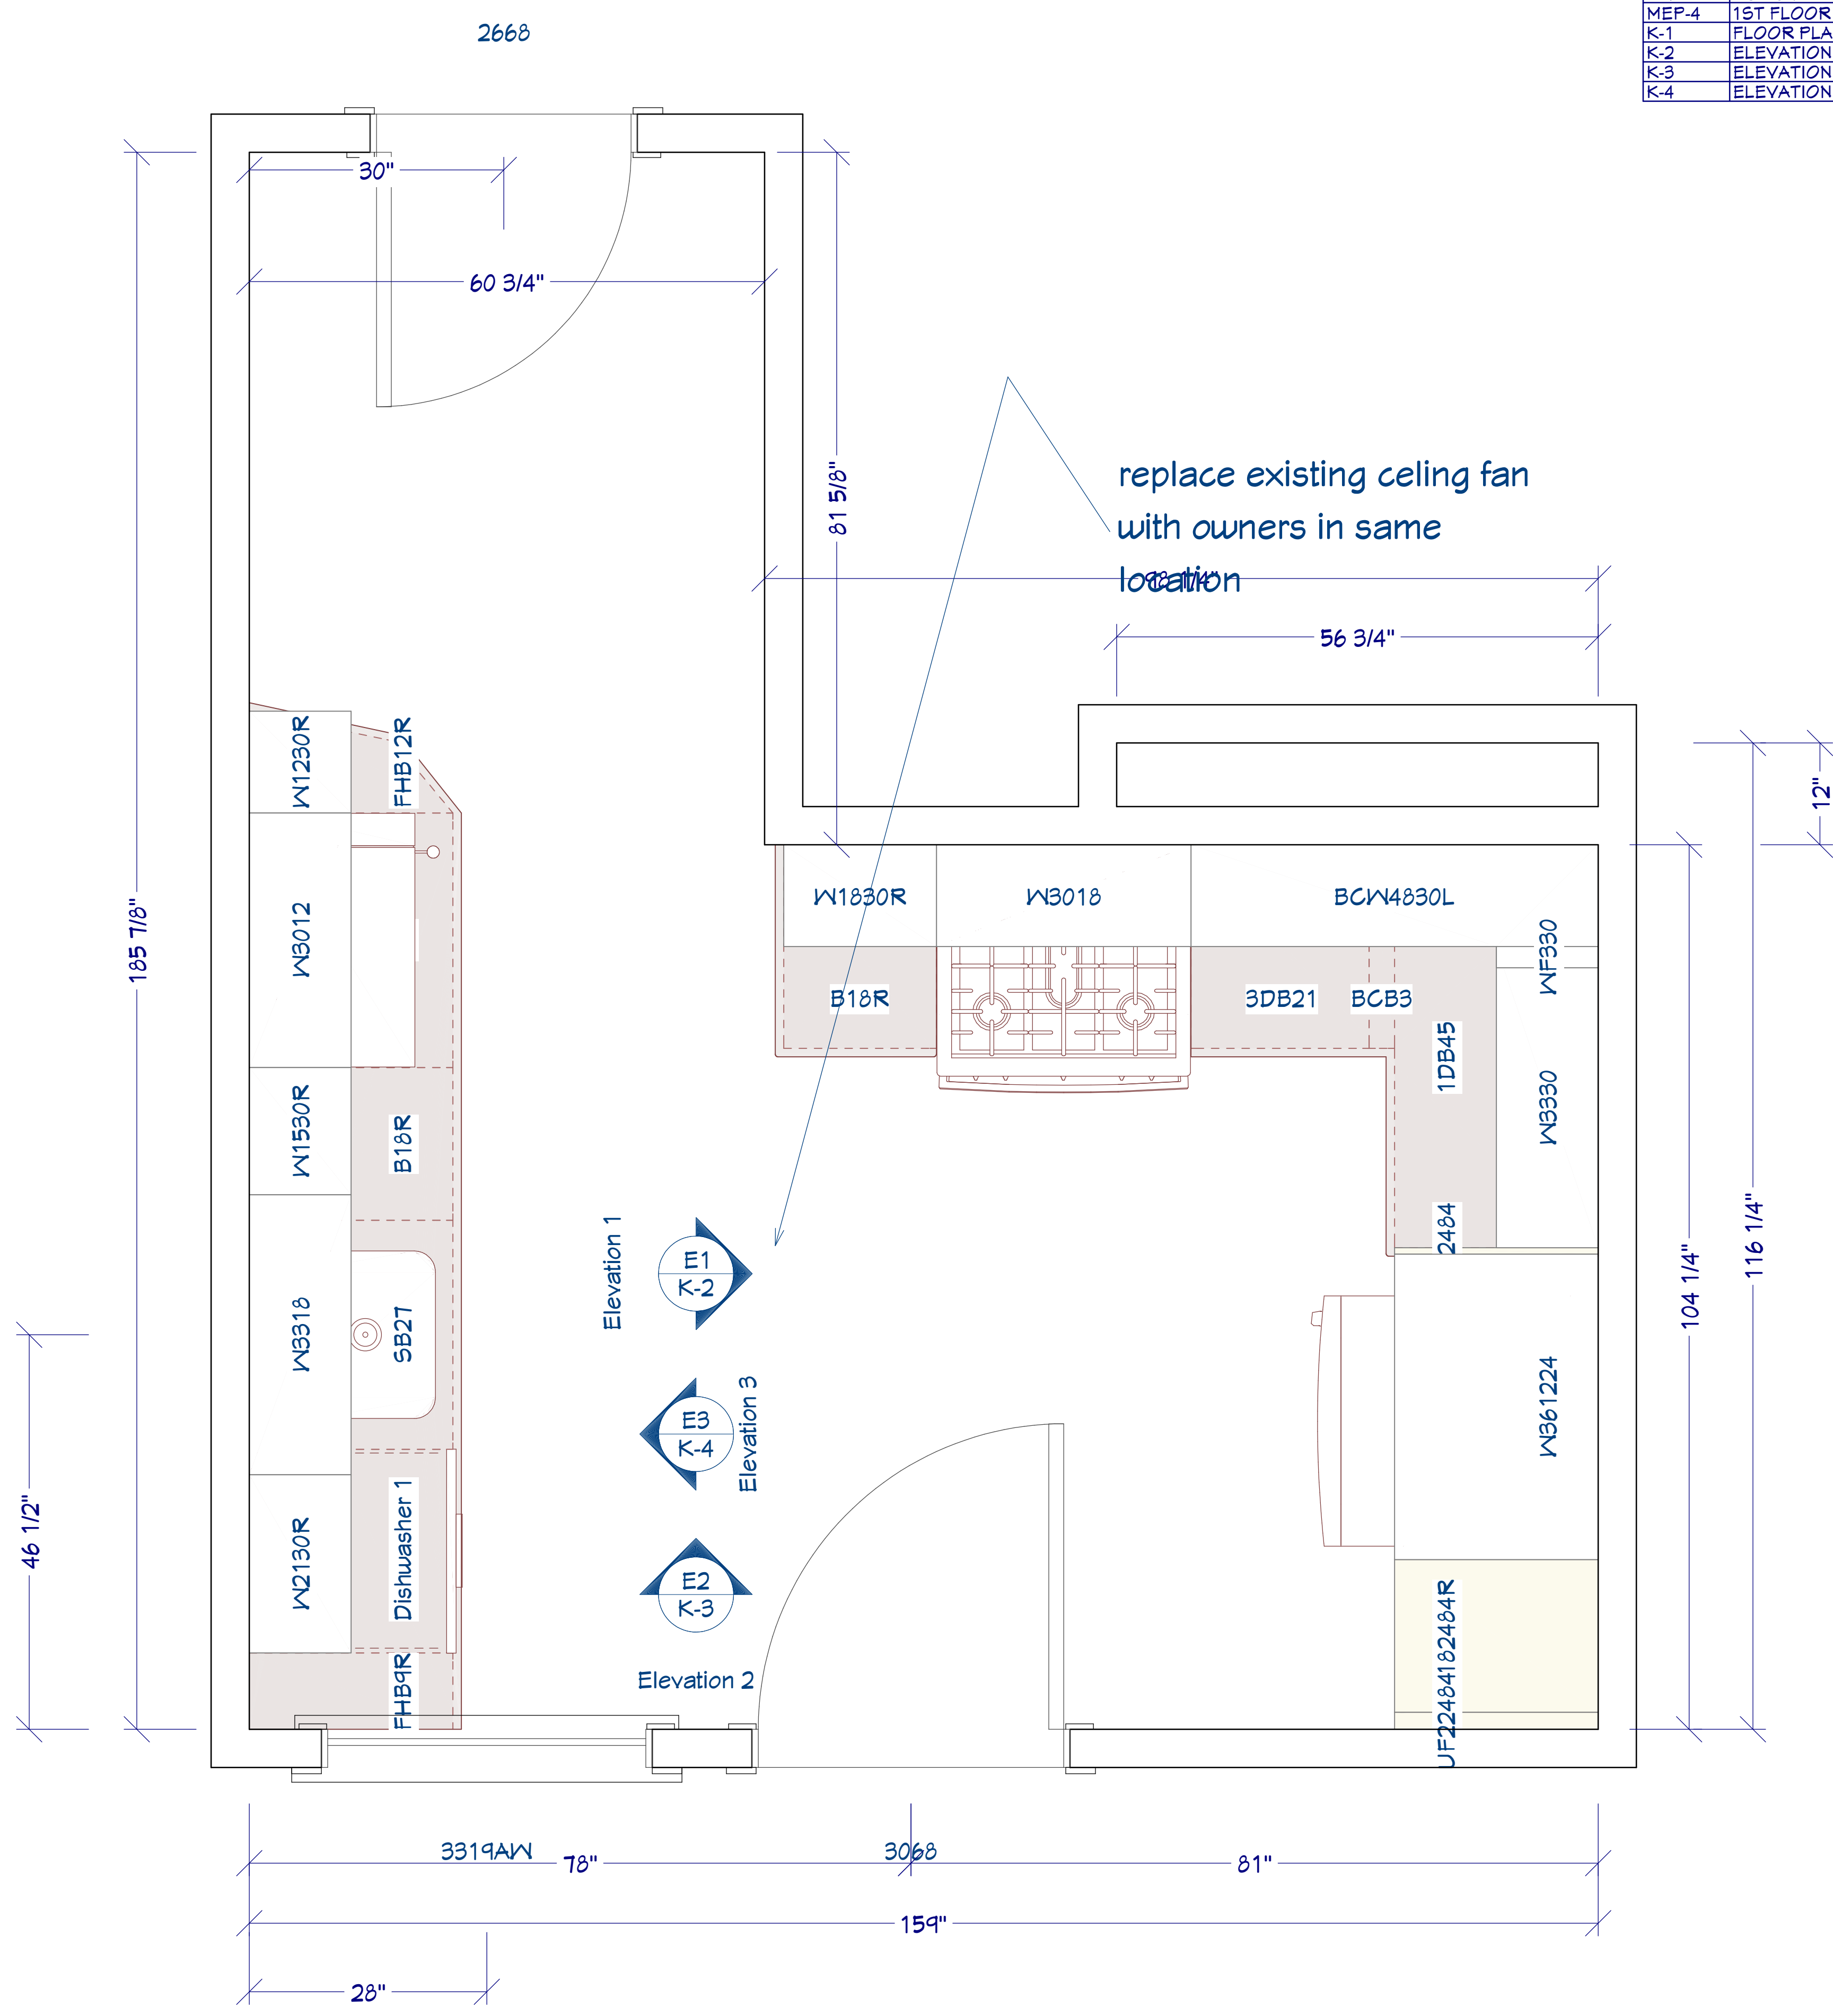

| NUMBER | QTY | FLOOR |
|--------|-----|-------|
| E01 | 1 | 1 |
| E02 | 1 | 1 |
| E03 | 1 | 1 |
| E04 | 1 | 1 |
| E05 | 2 | 1 |
| E06 | 1 | 1 |
| E07 | 1 | 1 |
| E08 | 5 | 1 |
| E09 | 4 | 1 |

| REVISION TABLE | |
|----------------|-------------|
| NUMBER | DESCRIPTION |
| | |
| | |
| | |
| | |

DATE: 11/5/2018

SCALE:


SHEET:

K-1



FLOOR PLAN

| LAYOUT PAGE TABLE | | | |
|-------------------|----------------------|-------------|----------|
| LABEL | TITLE | DESCRIPTION | COMMENTS |
| A-1 | AS BUILT PLAN | | |
| MEP-4 | 1ST FLOOR ELECTRICAL | | |
| K-1 | FLOOR PLAN | | |
| K-2 | ELEVATION | | |
| K-3 | ELEVATION | | |
| K-4 | ELEVATION | | |

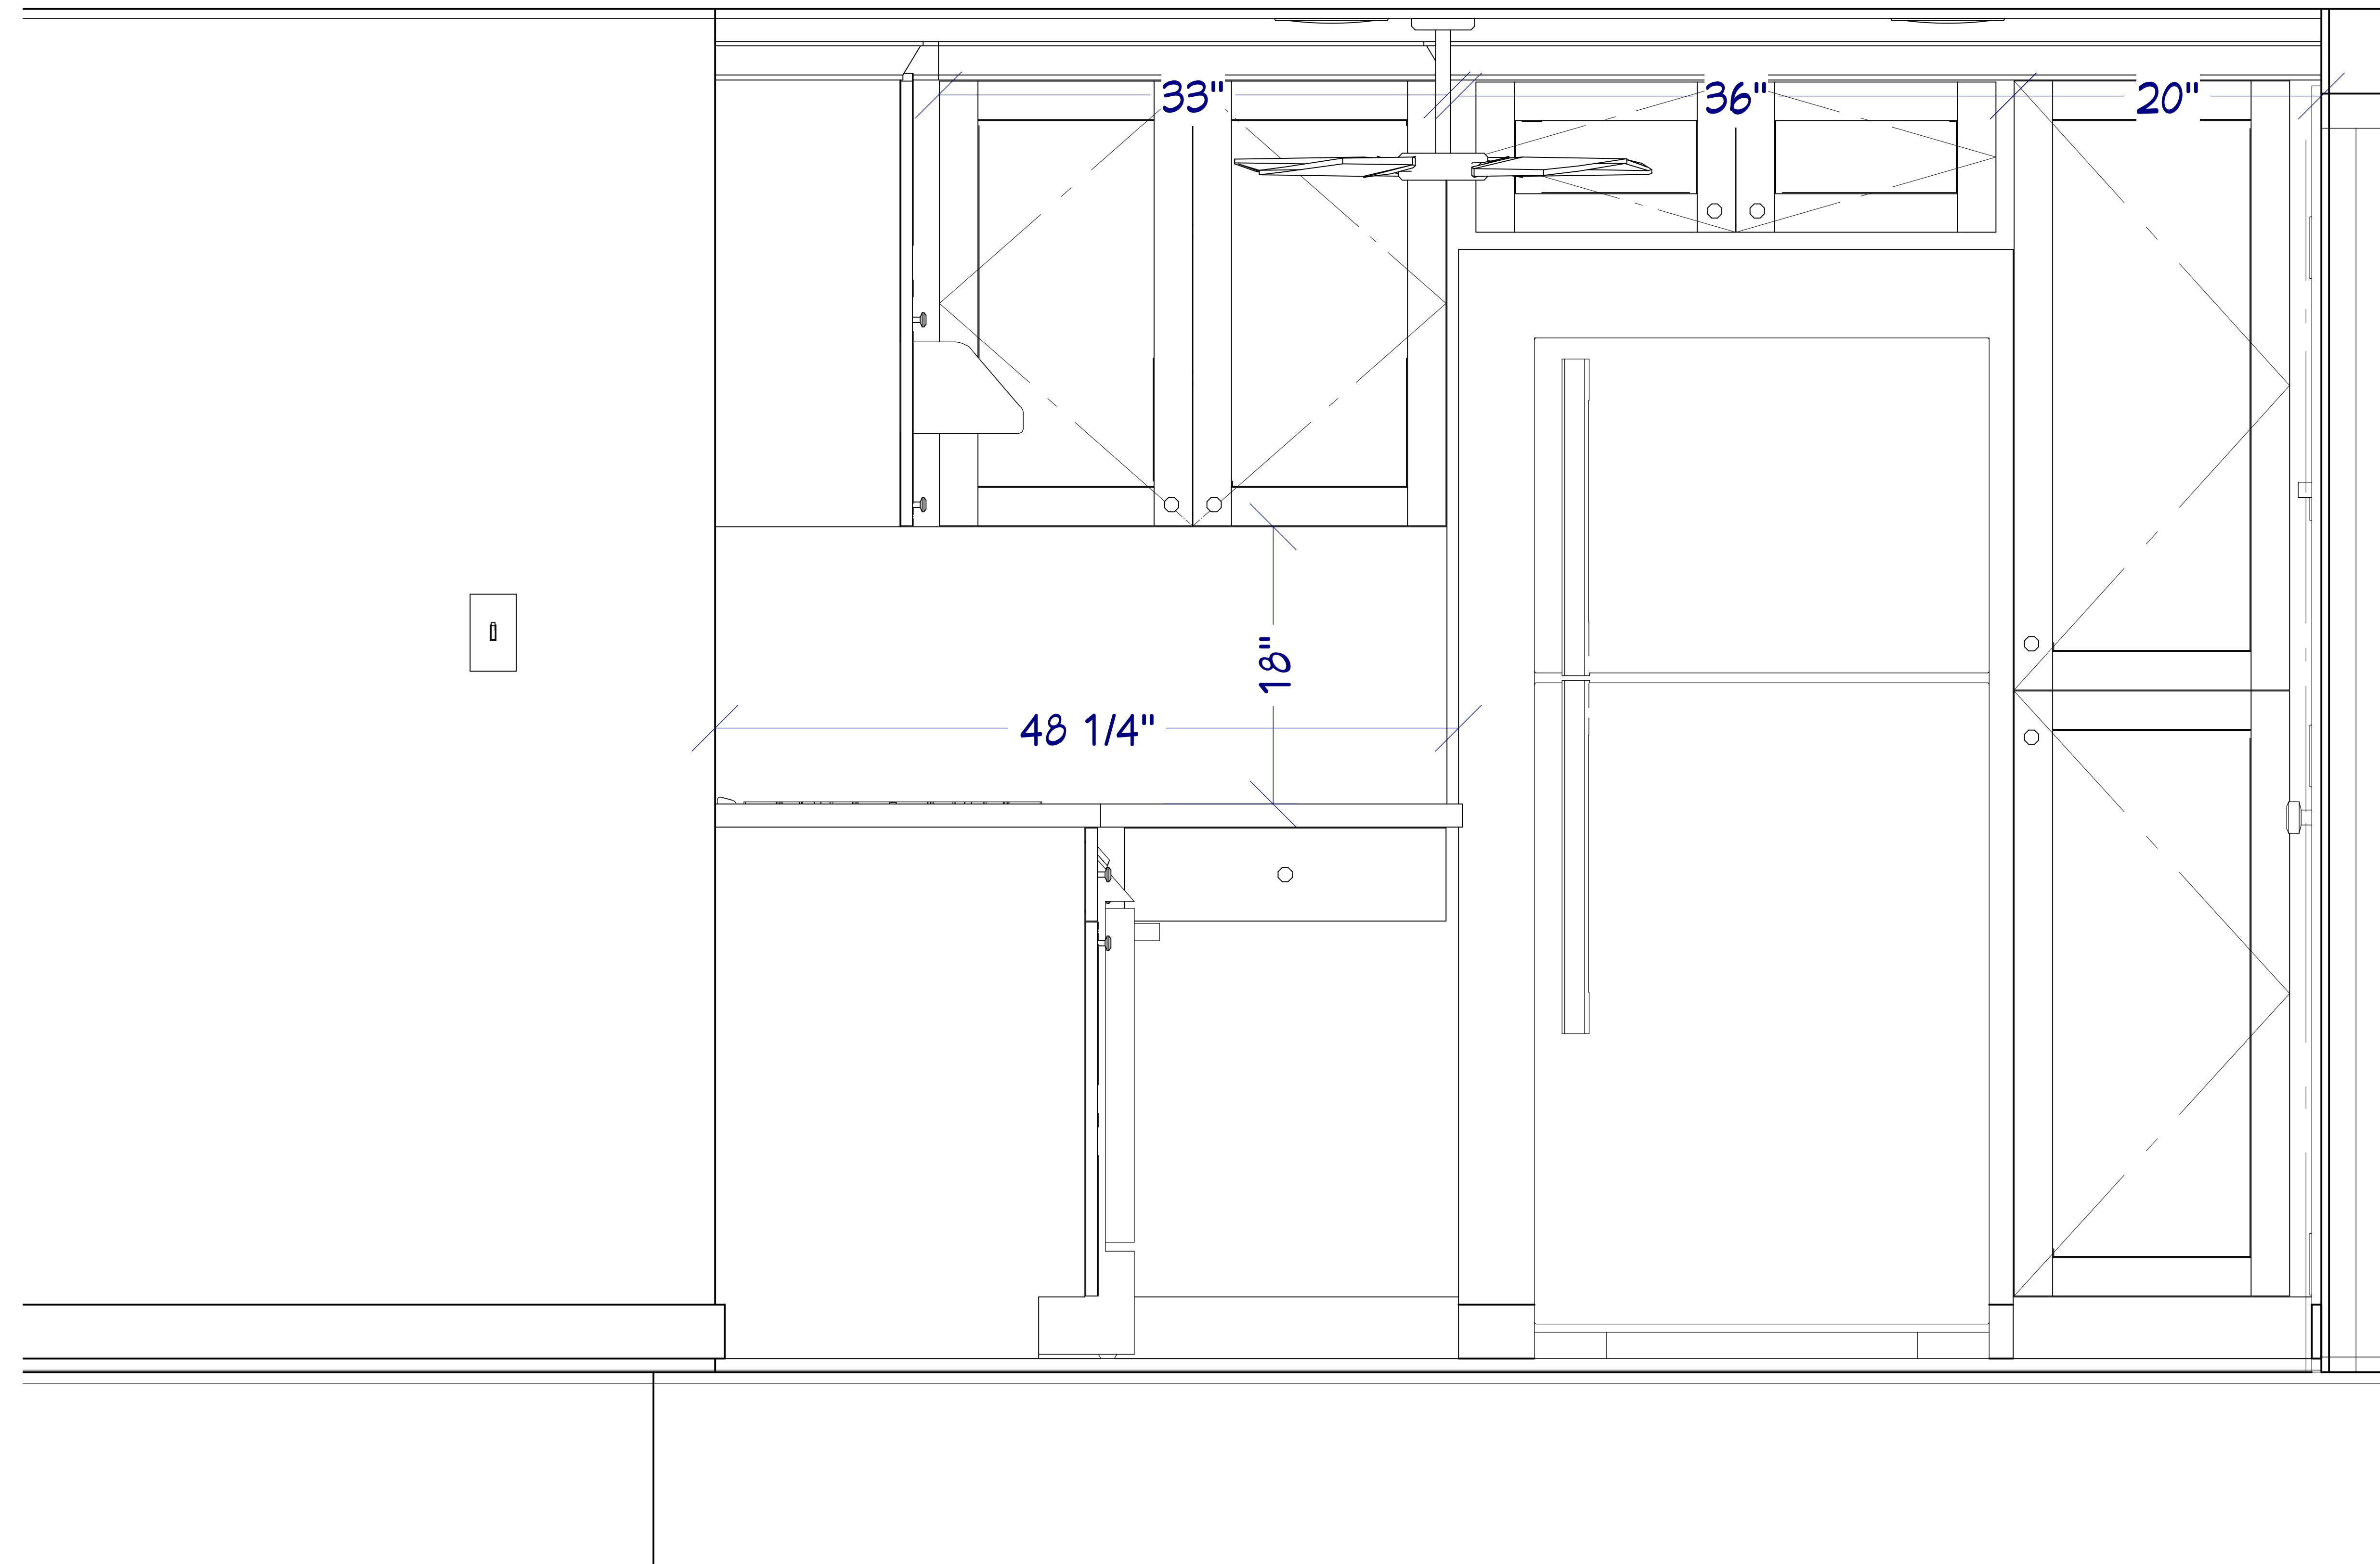

Elevation 1

| REVISION TABLE | |
|----------------|-------------|
| NUMBER | DESCRIPTION |
| | |
| | |
| | |
| | |

ELEVATION



DATE:

11/5/2018

SCALE:

SHEET:

K-2

| LAYOUT PAGE TABLE | | |
|-------------------|----------------------|----------------------|
| LABEL | TITLE | DESCRIPTION COMMENTS |
| A-1 | AS BUILT PLAN | |
| MEP-4 | 1ST FLOOR ELECTRICAL | |
| K-1 | FLOOR PLAN | |
| K-2 | ELEVATION | |
| K-3 | ELEVATION | |
| K-4 | ELEVATION | |



Elevation 2

| REVISION TABLE | |
|----------------|------|
| NUMBER | DATE |
| | |
| | |
| | |
| | |
| | |
| | |
| | |
| | |
| | |

REVISION TABLE
REVISED BY DESCRIPTION

ELEVATION



DATE:


11/5/2018

SCALE:

SHEET:

K-3

| LAYOUT PAGE TABLE | | |
|-------------------|----------------------|----------------------|
| LABEL | TITLE | DESCRIPTION COMMENTS |
| A-1 | AS BUILT PLAN | |
| MEP-4 | 1ST FLOOR ELECTRICAL | |
| K-1 | FLOOR PLAN | |
| K-2 | ELEVATION | |
| K-3 | ELEVATION | |
| K-4 | ELEVATION | |

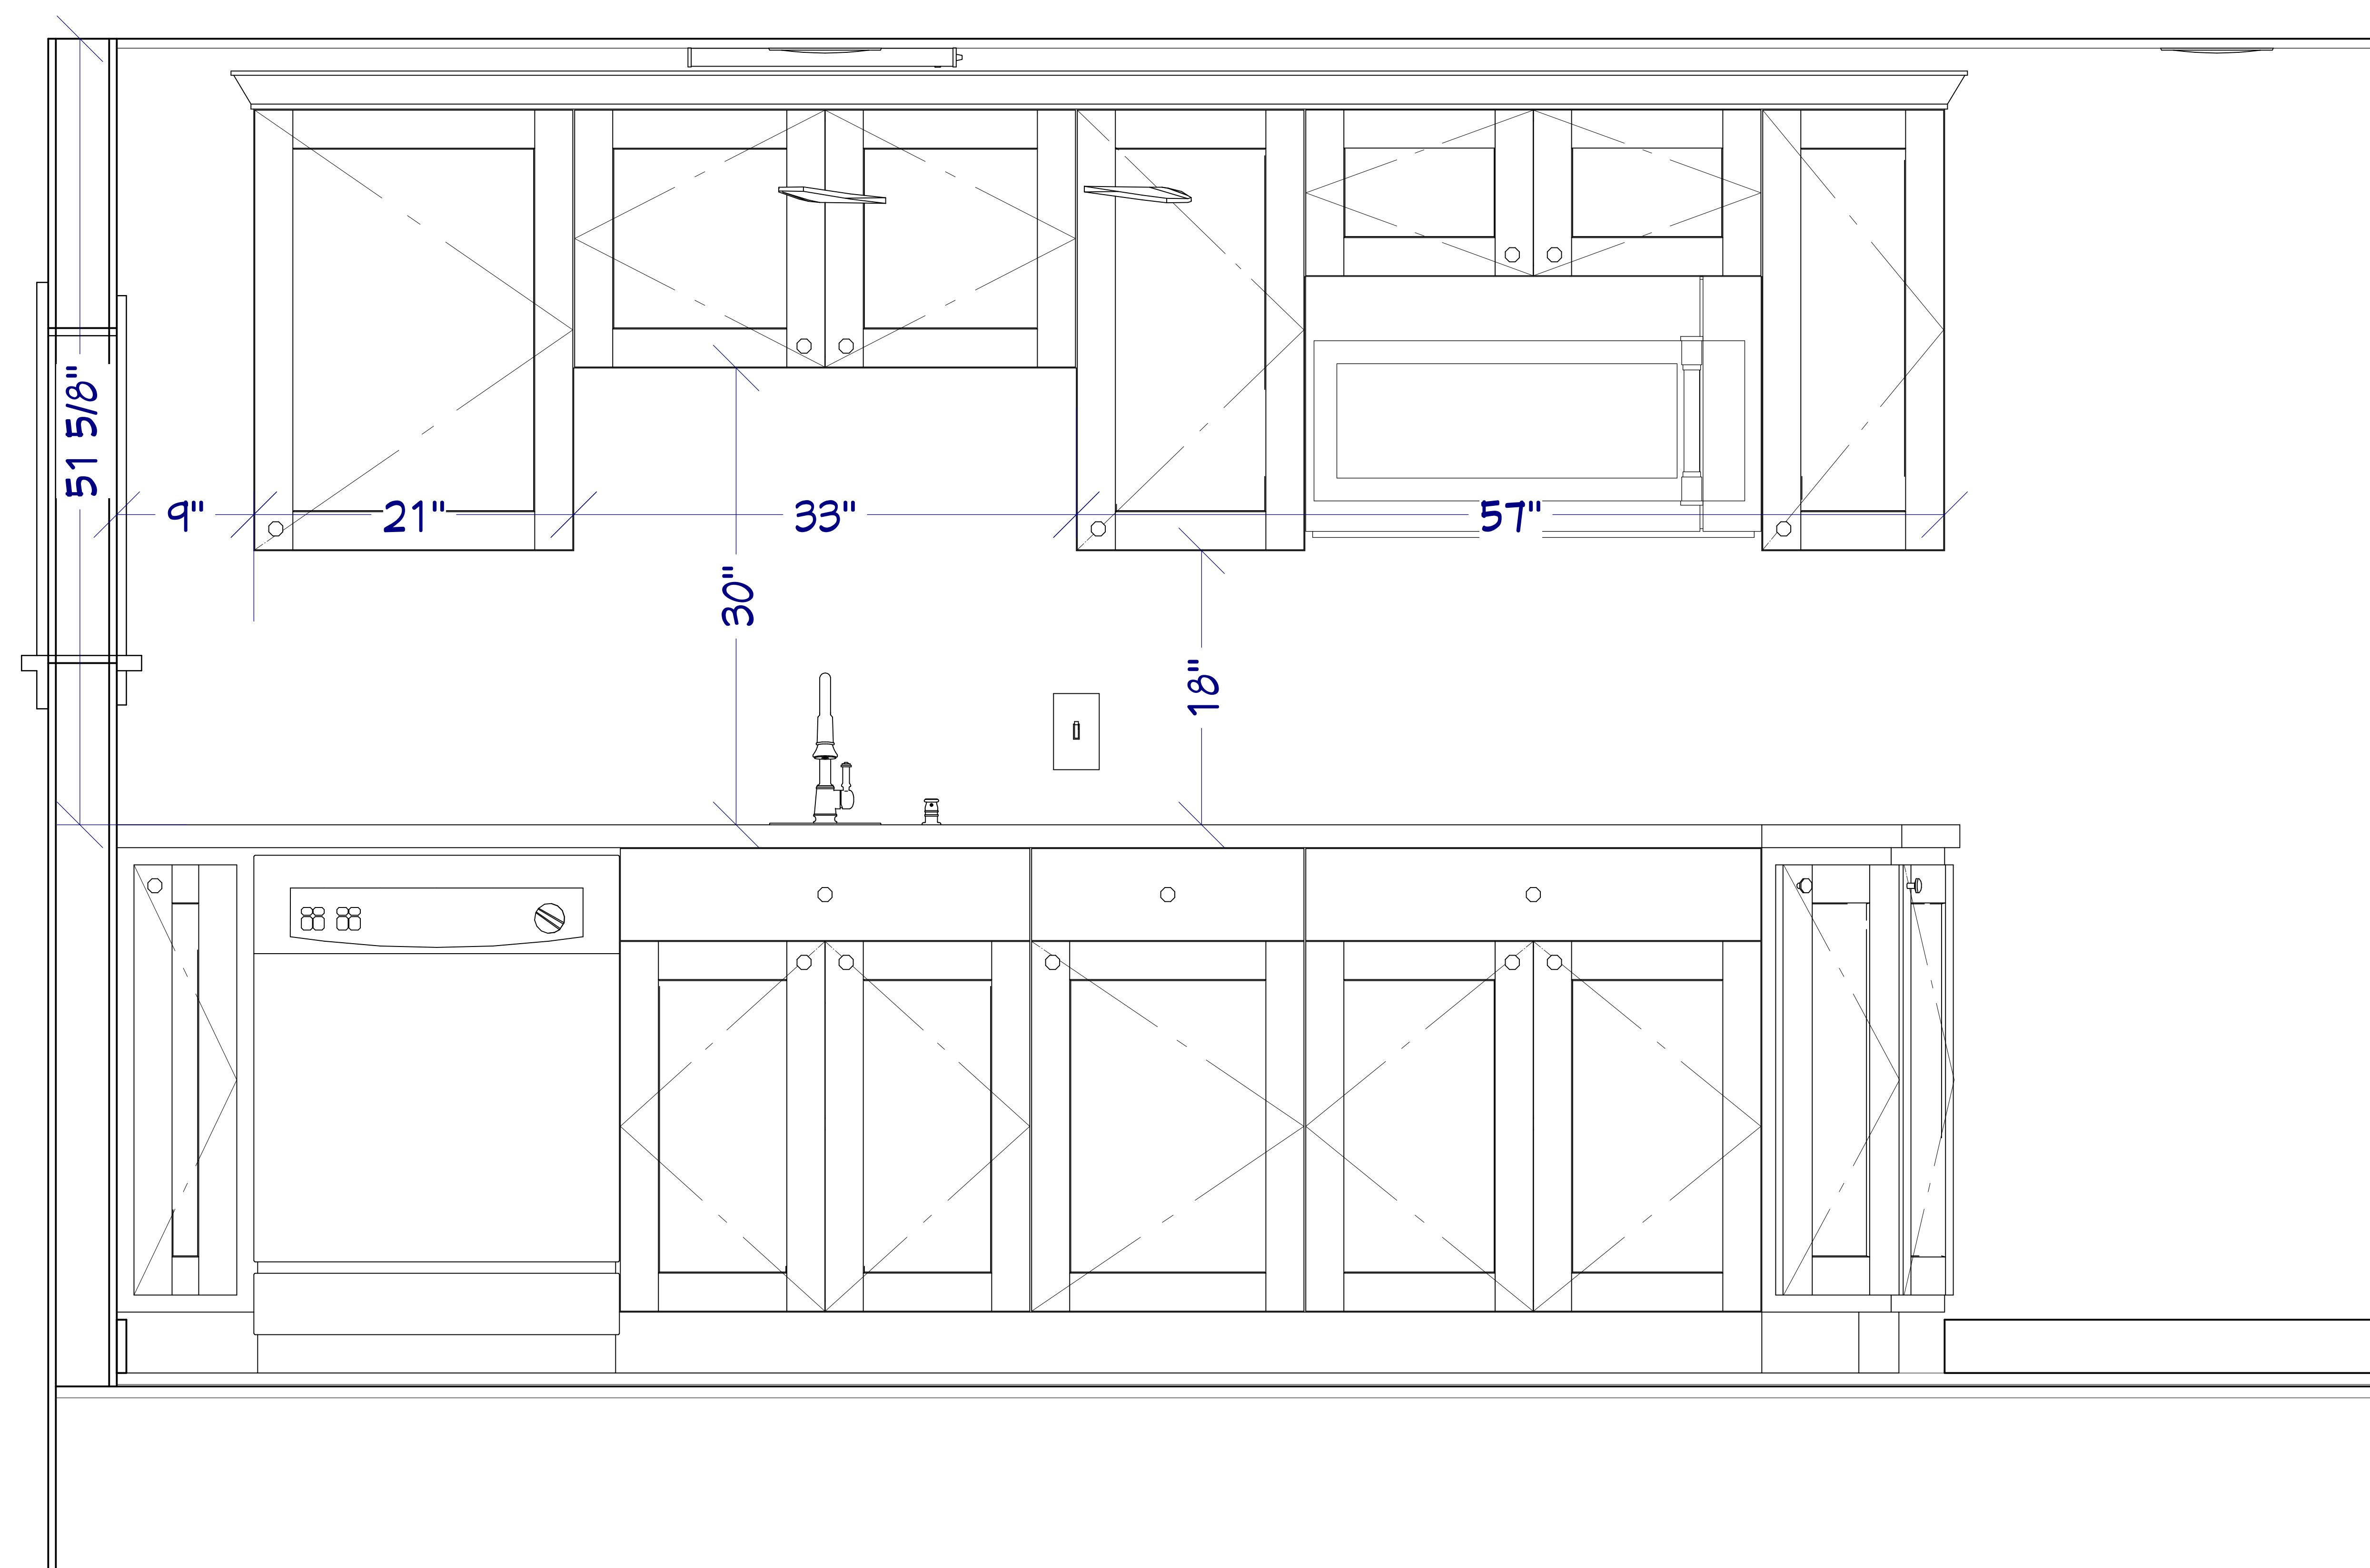

Elevation 3

| REVISION TABLE | |
|----------------|-------------------------|
| NUMBER DATE | REVISION BY DESCRIPTION |
| | |
| | |
| | |
| | |

ELEVATION



DATE:

11/5/2018

SCALE:

SHEET:

K-4